

# HILLSHIRE

## THE VANDERBILT

5 Bed | 4 Bath | 3,548 Sq. Ft.



ELEVATION FH-1



ELEVATION FH-2



ELEVATION FH



ELEVATION G

PeachtreeResidential.com  
(770) 502-6230 | tamrawade.com




All home and community information (including but not limited to any and all pricing, availability, incentives, floor plans, site plans, features, utility information standards and options assessments, fees, planned amenities, special offerings, conceptual artists' renderings and community development plans, square footage and dimensions) is not guaranteed and remains subject to change, availability or delay without notice. Maps are not to scale. Actual siting of homes will be determined by the site and plot plan. All floorplans are property of the Builder. For any questions, please see a Sales Associate. Sales and Marketing by Tamra Wade Team. 11-5-24

**RE/MAX** <sup>TRU</sup>  
— POWERED BY —  
**TAMRA WADE**

# HILLSHIRE

## THE VANDERBILT

5 Bed | 4 Bath | 3,548 Sq. Ft.

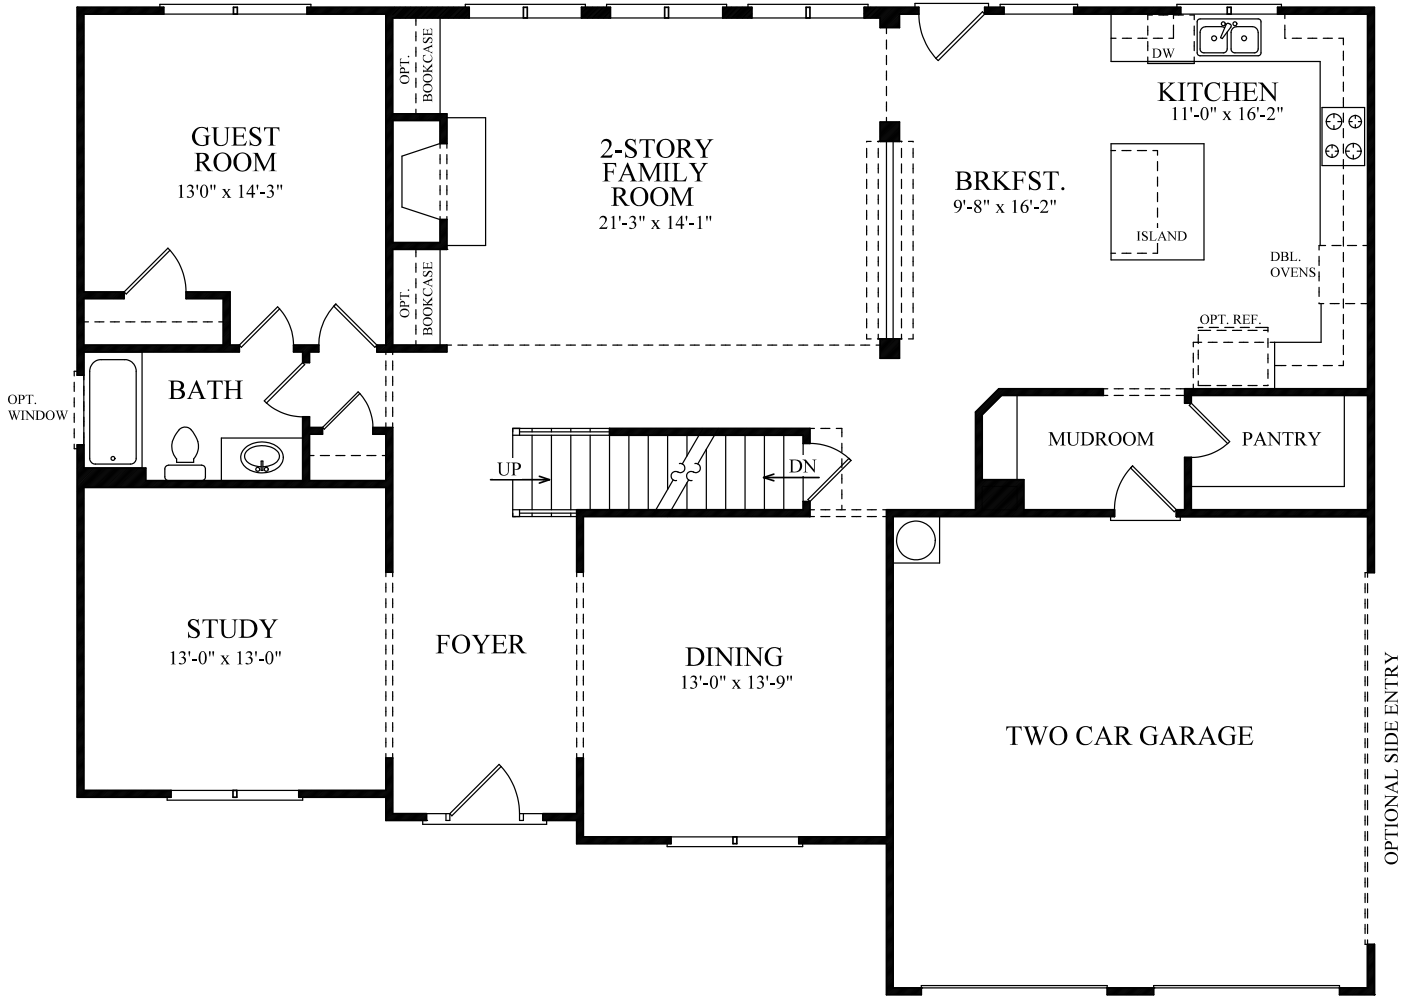

FIRST FLOOR

PeachtreeResidential.com  
(770) 502-6230 | tamrawade.com



All home and community information (including but not limited to any and all pricing, availability, incentives, floor plans, site plans, features, utility information standards and options assessments, fees, planned amenities, special offerings, conceptual artists' renderings and community development plans, square footage and dimensions) is not guaranteed and remains subject to change, availability or delay without notice. Maps are not to scale. Actual siting of homes will be determined by the site and plot plan. All floorplans are property of the Builder. For any questions, please see a Sales Associate. Sales and Marketing by Tamra Wade Team. 11-5-24



# HILLSHIRE

## THE VANDERBILT

5 Bed | 4 Bath | 3,548 Sq. Ft.



### SECOND FLOOR

PeachtreeResidential.com  
(770) 502-6230 | tamrawade.com




All home and community information (including but not limited to any and all pricing, availability, incentives, floor plans, site plans, features, utility information standards and options assessments, fees, planned amenities, special offerings, conceptual artists' renderings and community development plans, square footage and dimensions) is not guaranteed and remains subject to change, availability or delay without notice. Maps are not to scale. Actual siting of homes will be determined by the site and plot plan. All floorplans are property of the Builder. For any questions, please see a Sales Associate. Sales and Marketing by Tamra Wade Team. 11-5-24




# HILLSHIRE

## THE VANDERBILT


5 Bed | 4 Bath | 3,548 Sq. Ft.

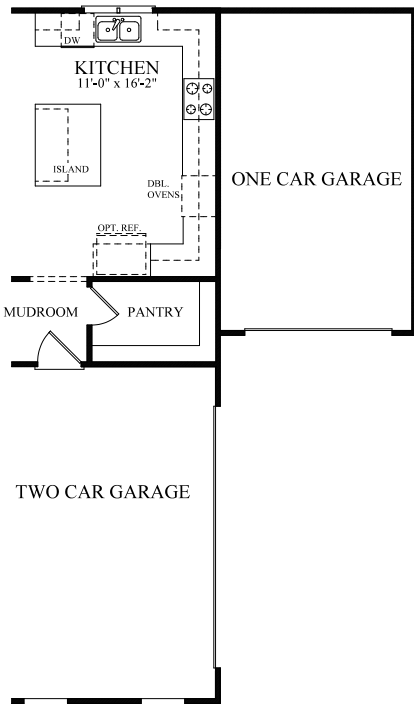


**OPTIONAL  
TANDEM GARAGE**

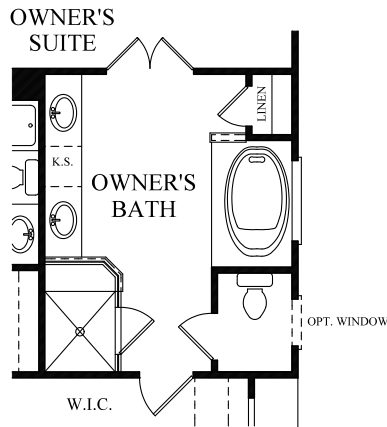

**OPTIONAL  
OWNERS BATH**

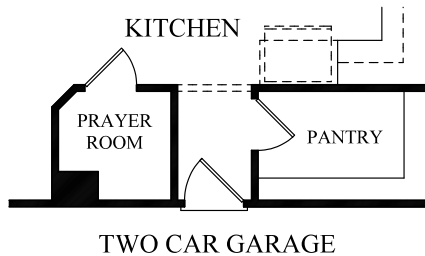

**OPTIONAL  
PRAYER ROOM**

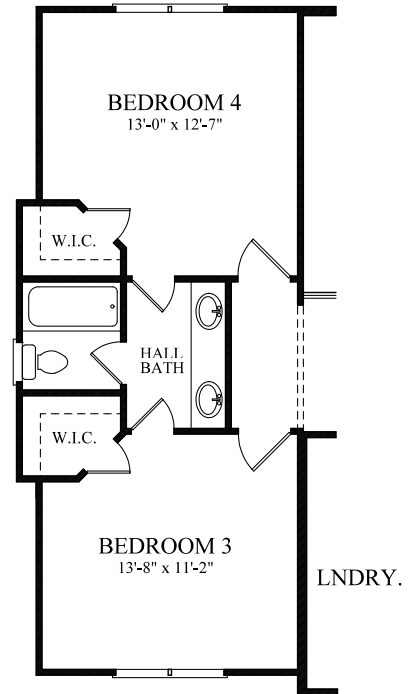

**OPTIONAL  
JACK & JILL BATH**

PeachtreeResidential.com  
(770) 502-6230 | tamrawade.com



All home and community information (including but not limited to any and all pricing, availability, incentives, floor plans, site plans, features, utility information standards and options assessments, fees, planned amenities, special offerings, conceptual artists' renderings and community development plans, square footage and dimensions) is not guaranteed and remains subject to change, availability or delay without notice. Maps are not to scale. Actual siting of homes will be determined by the site and plot plan. All floorplans are property of the Builder. For any questions, please see a Sales Associate. Sales and Marketing by Tamra Wade Team. 11-5-24

